




LEGEND	
	EXISTING MAIN ROAD 422
	PROPOSED 500mm VECTUS WATER PIPE
	EXISTING DOUBLE OVERHEAD POWER LINES 6,6 KV AND 22 KV
	EXISTING ROAD RESERVE FENCE
	EXISTING STORMWATER DITCH

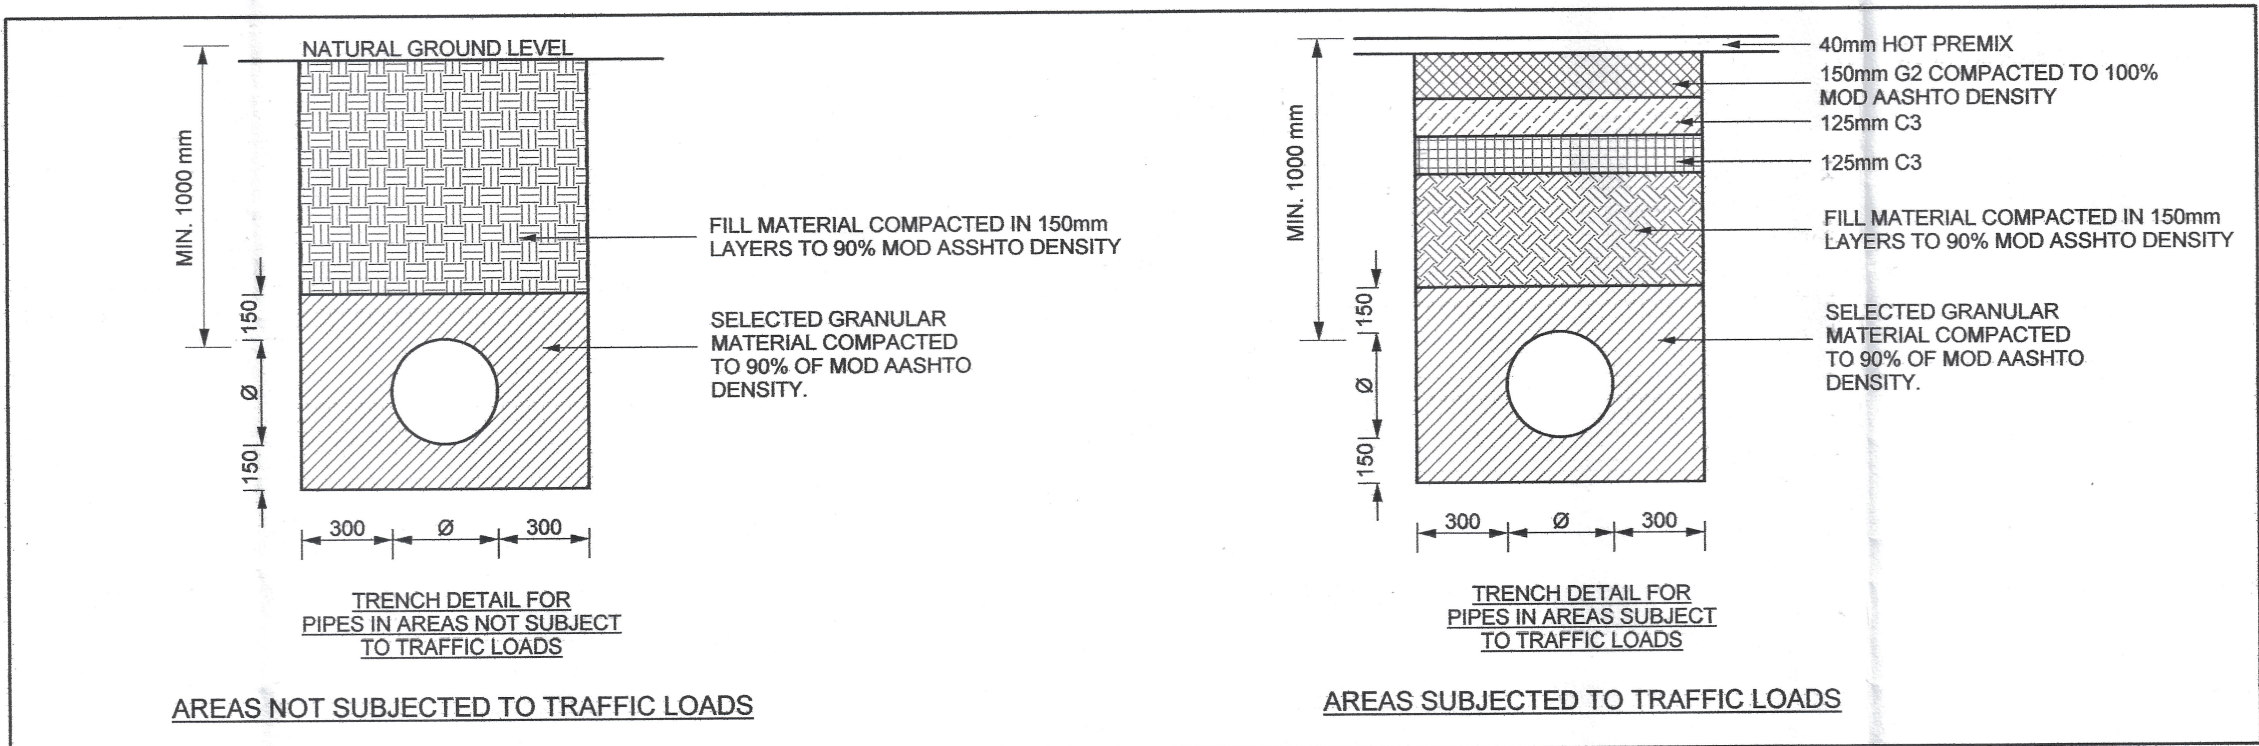

CO-ORDINATE LIST			
POSITION	Y	X	CHAINAGE
PI0	-38068.785	3757206.988	620.000
PI1	-38505.613	3756795.672	1220.000
PI2	-38578.203	3756720.534	1324.475
PI3	-38635.659	3756641.922	1422.439
PI4	-38662.757	3756584.646	1485.370
PI5	-38679.863	3756537.615	1535.406
PI6	-38687.432	3756519.443	1559.016
PI7	-38708.855	3756473.194	1606.074

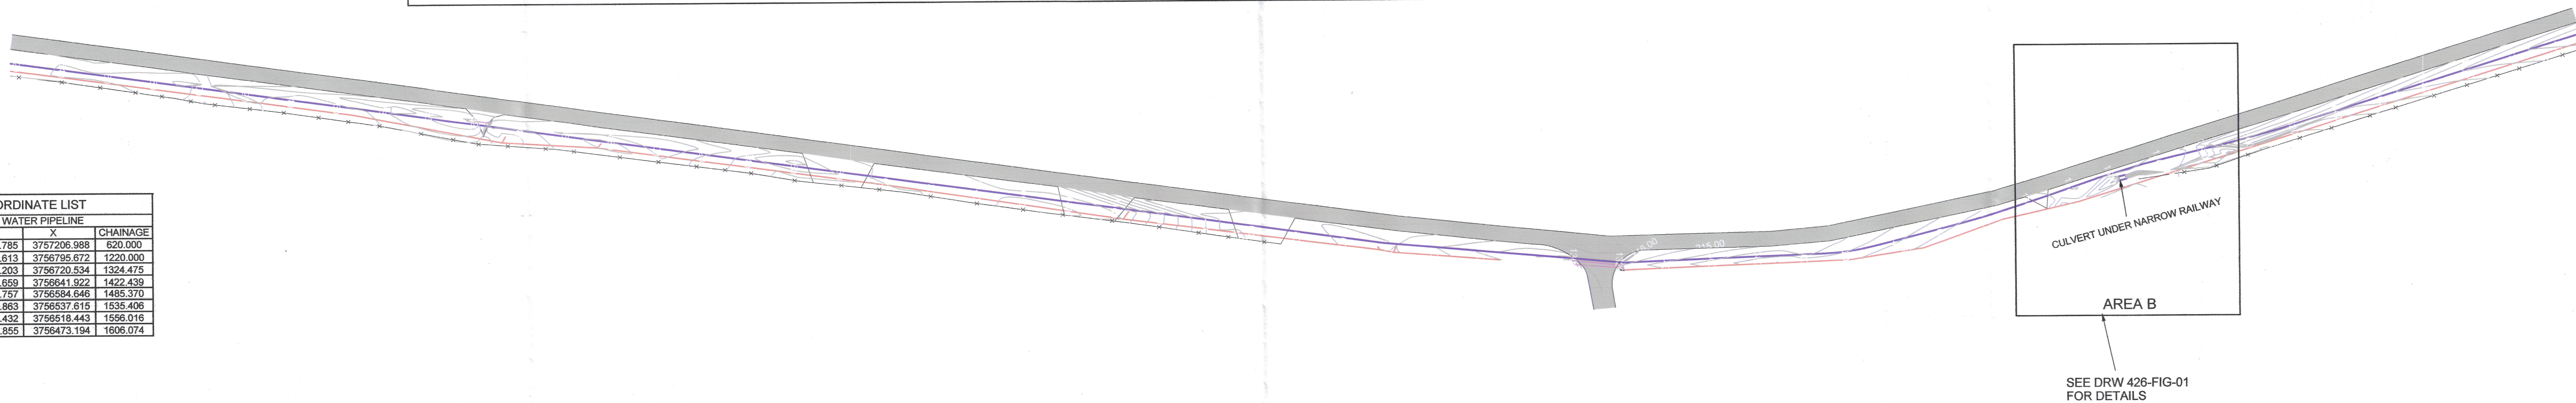

PLAN
Scale 1:1500

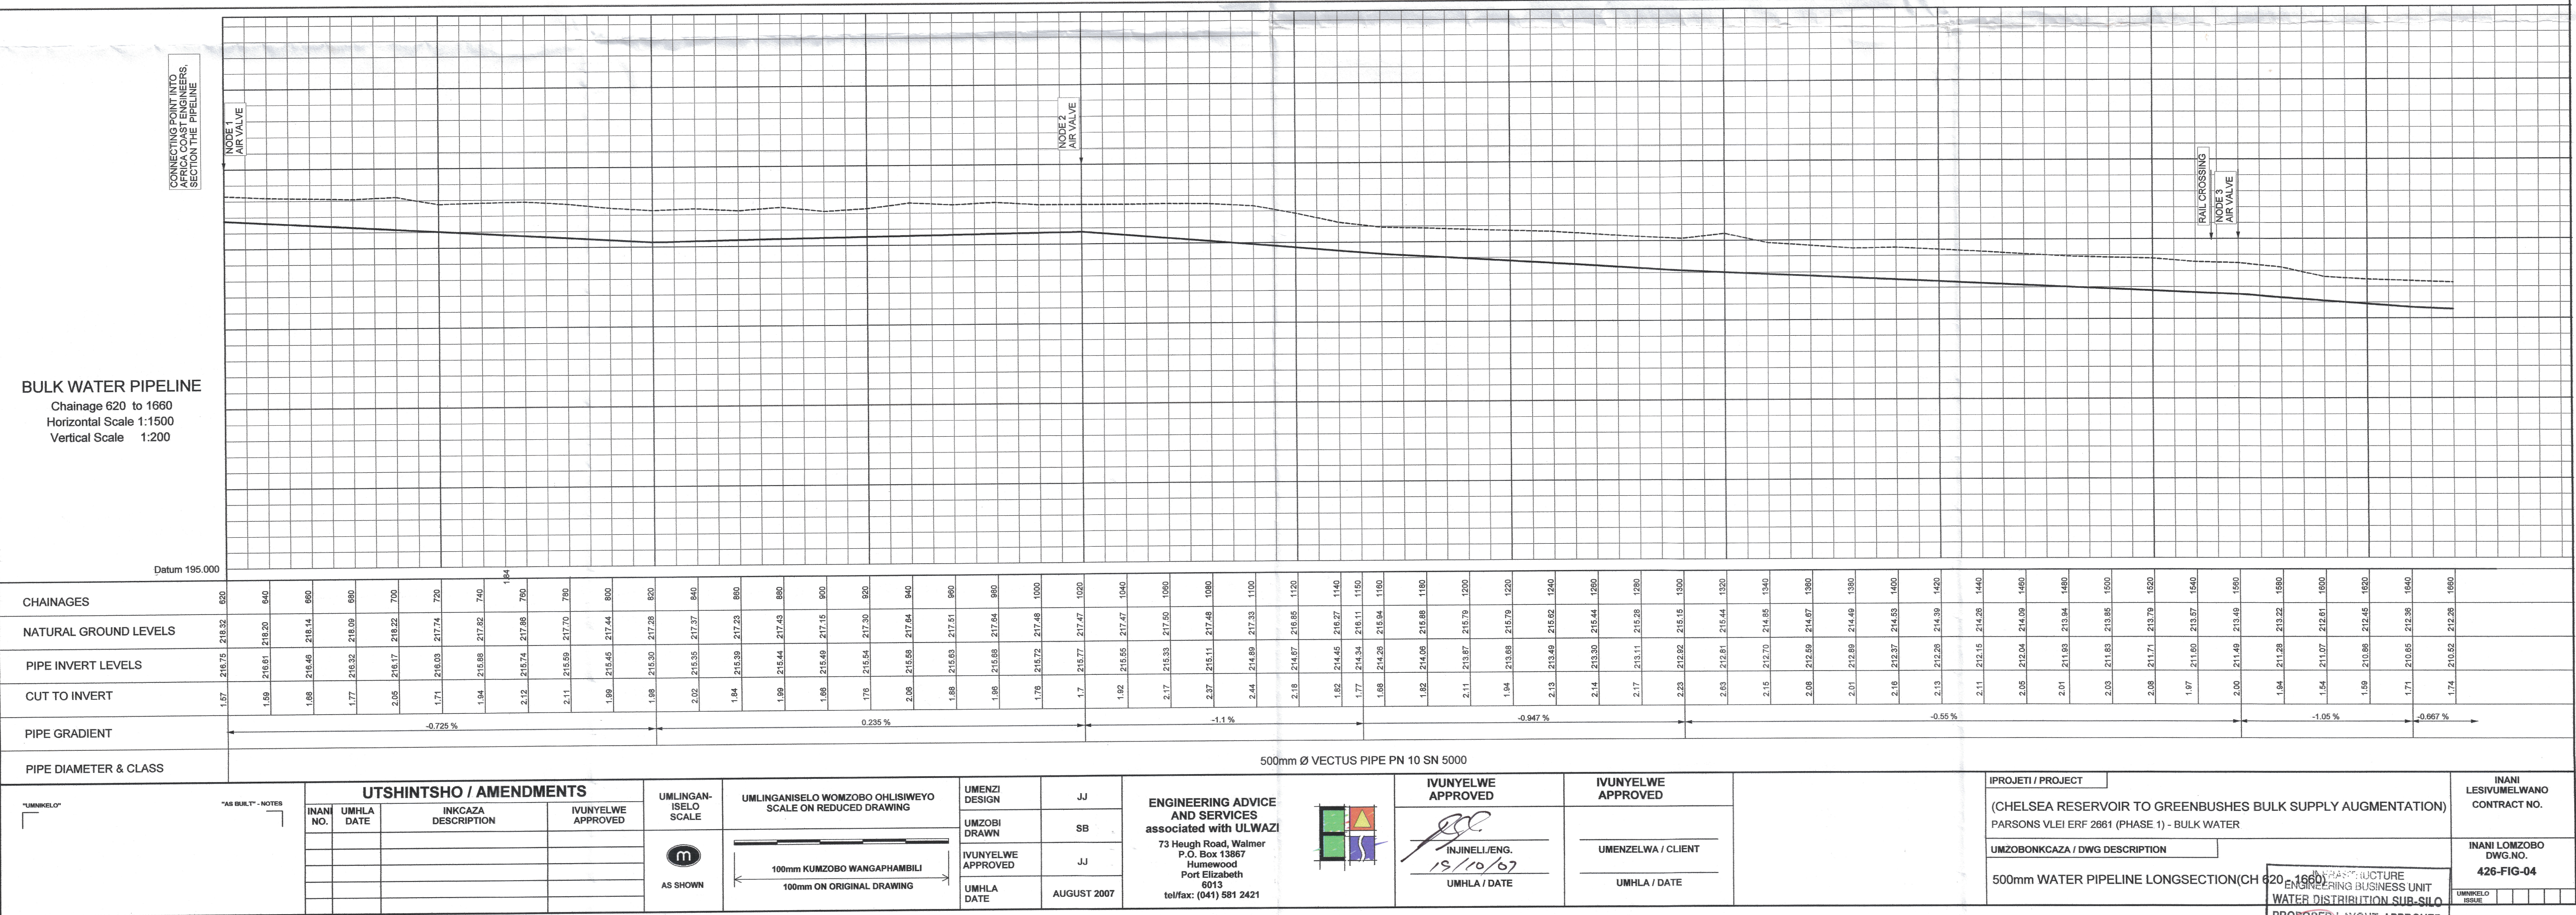

"UMNKELO" 		"AS BUILT" - NOTES 		UTSHINTSHO / AMENDMENTS <table border="1"> <tr> <th>INANI NO.</th> <th>UMHLA DATE</th> <th>INKCAZA DESCRIPTION</th> <th>IVUNYELWE APPROVED</th> </tr> <tr><td> </td><td> </td><td> </td><td> </td></tr> <tr><td> </td><td> </td><td> </td><td> </td></tr> <tr><td> </td><td> </td><td> </td><td> </td></tr> <tr><td> </td><td> </td><td> </td><td> </td></tr> </table>				INANI NO.	UMHLA DATE	INKCAZA DESCRIPTION	IVUNYELWE APPROVED																	UMLINGAN-ISELO SCALE 	UMLINGANISELO WOMZOBO OHLISWEYO SCALE ON REDUCED DRAWING 	UMENZI DESIGN UMZOB I DRAWN IVUNYELWE APPROVED UMHLA DATE	JJ SB JJ AUGUST 2007	ENGINEERING ADVICE AND SERVICES associated with ULWAZI 73 Hough Road, Walmer P.O. Box 13867 Humewood Port Elizabeth 6015 tel/fax: (041) 581 2421		IVUNYELWE APPROVED INJINELL/ENG. 19/10/07 UMHLA / DATE	IVUNYELWE APPROVED UMENZELWA / CLIENT UMHLA / DATE	IPOJETHI / PROJECT (CHELSEA RESERVOIR TO GREENBUSHES BULK SUPPLY AUGMENTATION) PARSONS VLEI ERF 2861 (PHASE 1) - BULK WATER UMZOBNKCAZA / DWG DESCRIPTION 500mm WATER PIPELINE LONGSECTION (CH 620-1660)	INANI LESIVUMELWANO CONTRACT NO. INANI LOMZOBO DWG.NO. 426-FIG-04
INANI NO.	UMHLA DATE	INKCAZA DESCRIPTION	IVUNYELWE APPROVED																																		

PROPOSED LAYOUT APPROVED Distribution Engineer Date 19/10/07	
--	--