

CDR

(PARSONS VLEI ALLOTMENT AREA)

GENERAL PLAN NO. 4979/2007

of
Subdivisions of Erf 4562 Parsons Vlei

Situate in the Nelson Mandela Bay Municipality
Administrative District of Port Elizabeth
Province of Eastern Cape

SCALE 1:300


SURVEYED BY ME IN ACCORDANCE WITH THE PROVISIONS
OF THE LAND SURVEY ACT NO. 8/1997

[Signature]

R.J. KOHLER (PLS 0840) Professional Land Surveyor
Date : July 2007

T N

Remainder
2661

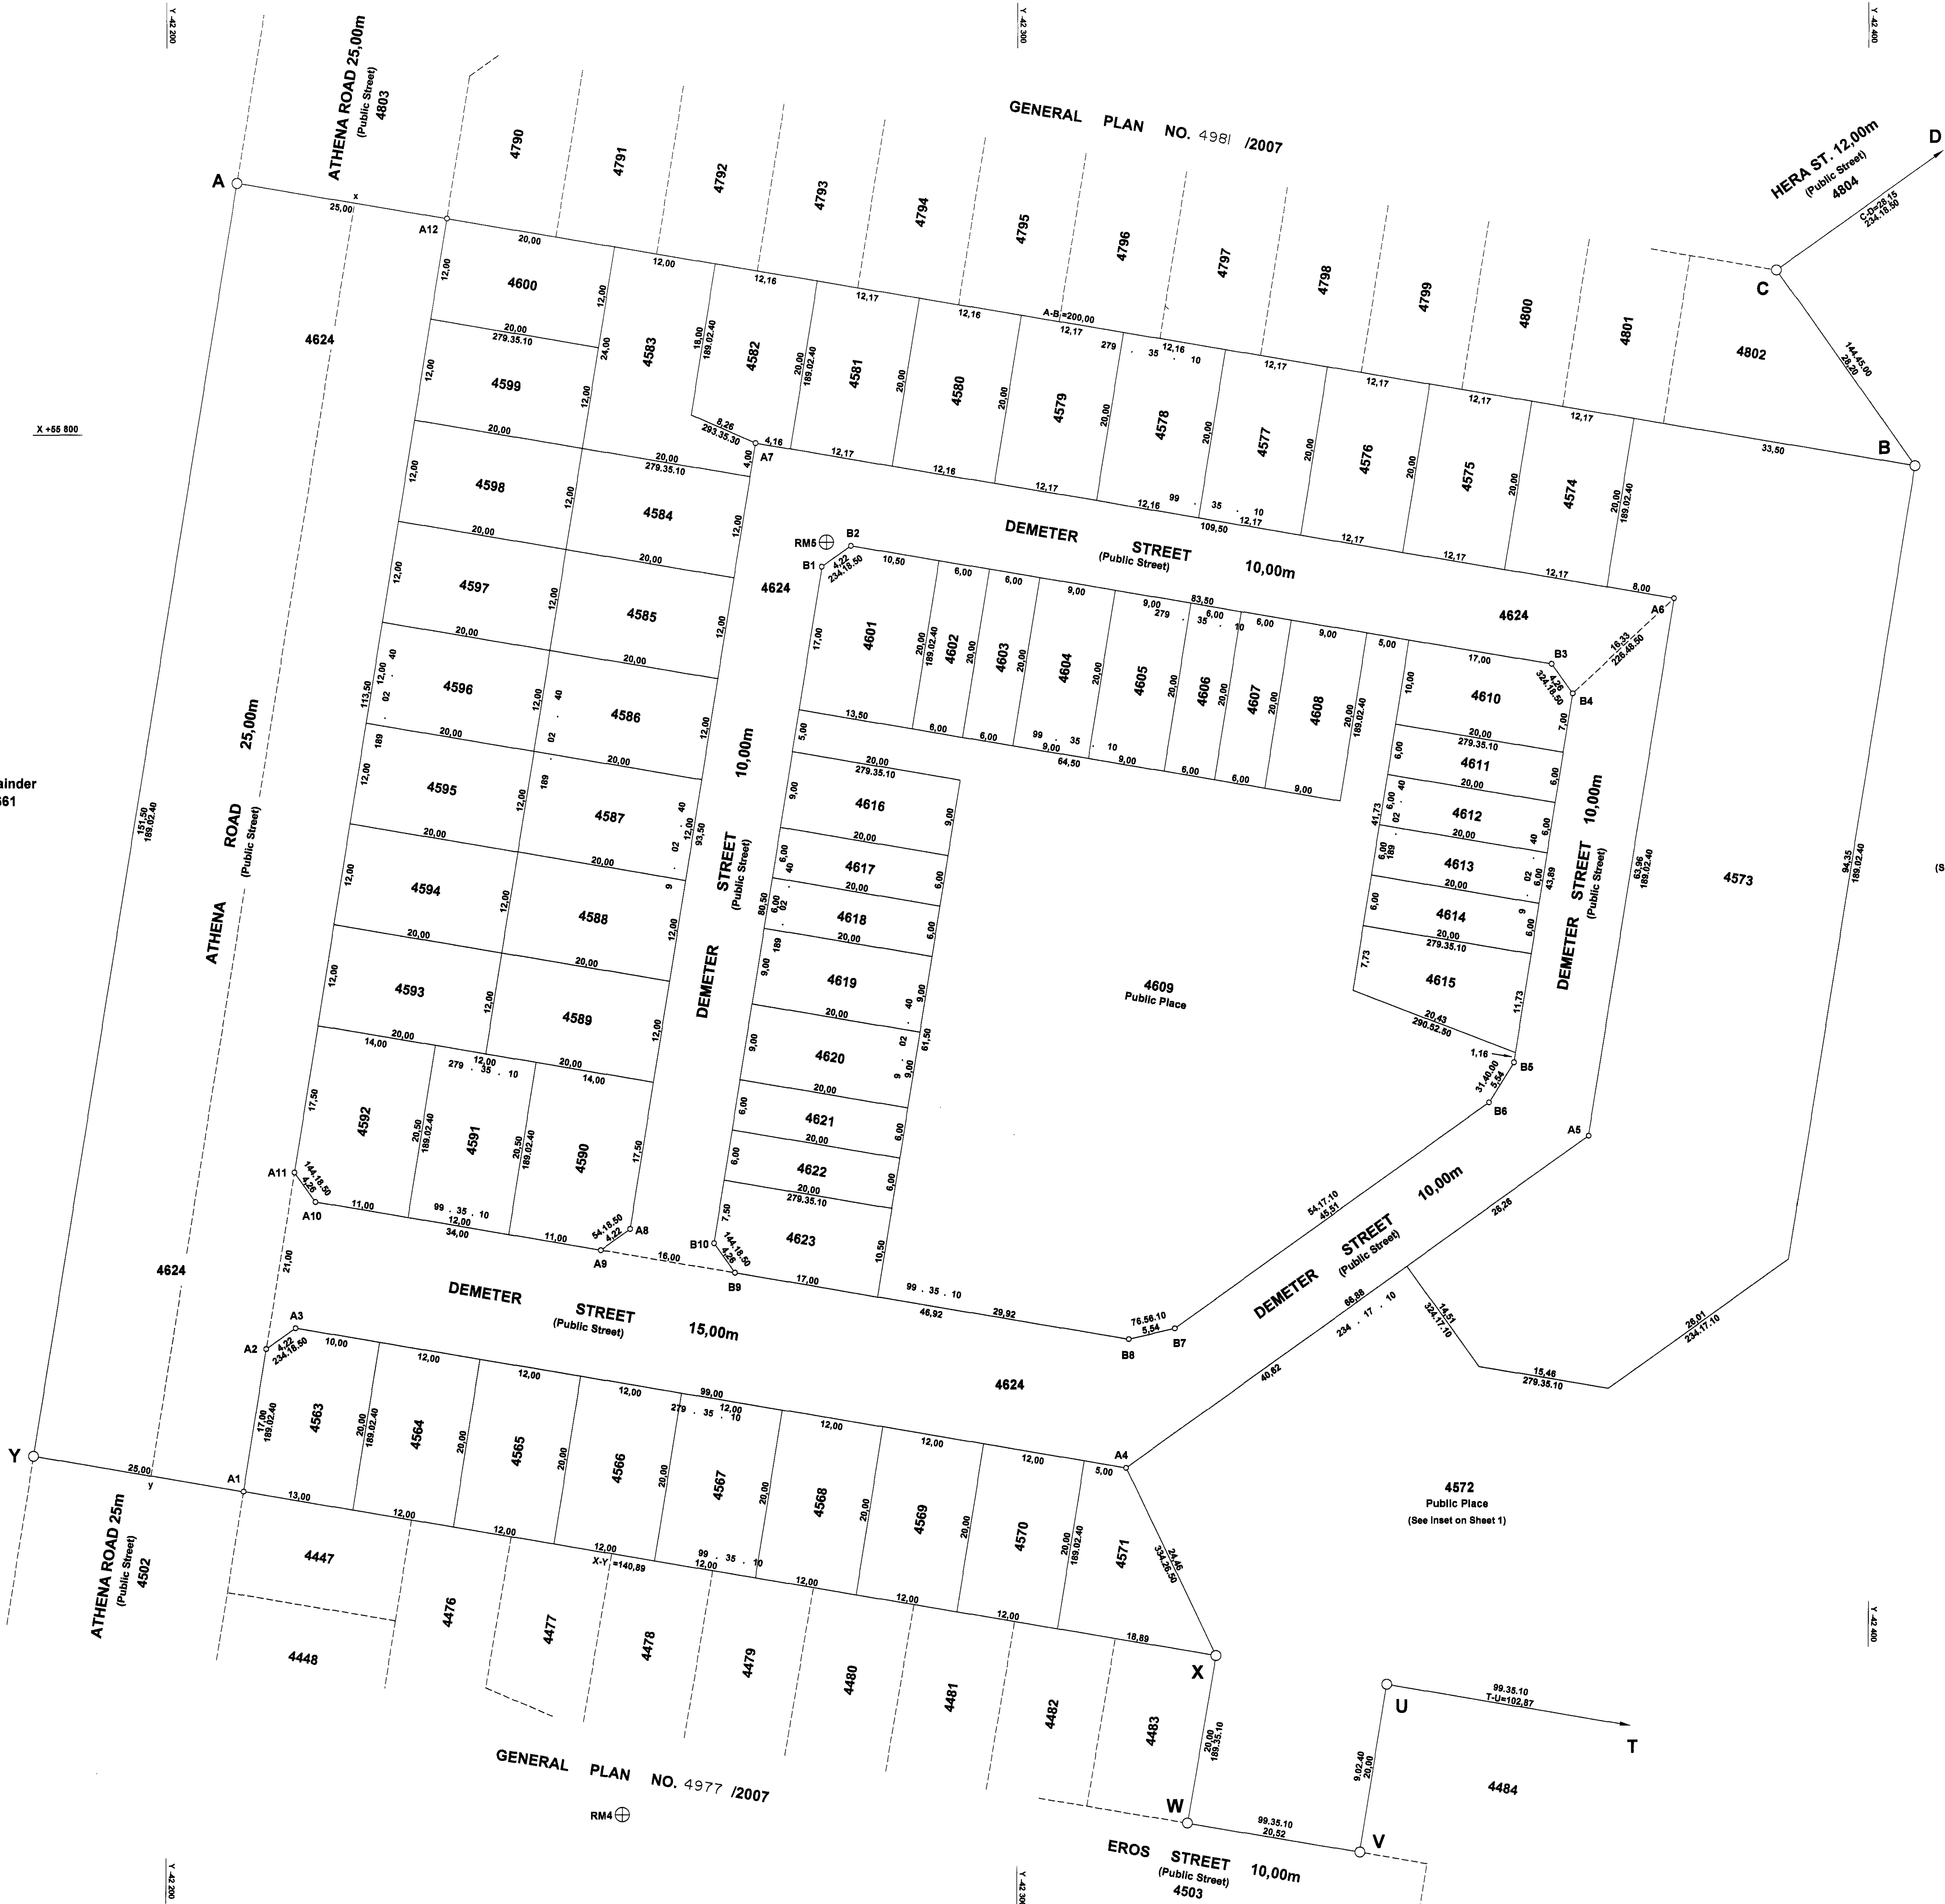

S.G. No. 4979/2007

Sheet 2 of 2 Sheets

APPROVED

[Signature]

for Surveyor-General : Cape Town

Date : 9-10-2007

4572
Public Place
(See inset on Sheet 1)

4572
Public Place
(See inset on Sheet 1)

S.G. File Ref. 3/2598/32
Survey Record No. 2152/2007
Compilation : BOSX-1413 (M3837)
BOSX-1414 (M3639)
BOSX-14 (M3897)
LPI C0590029